

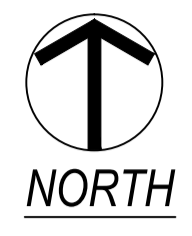
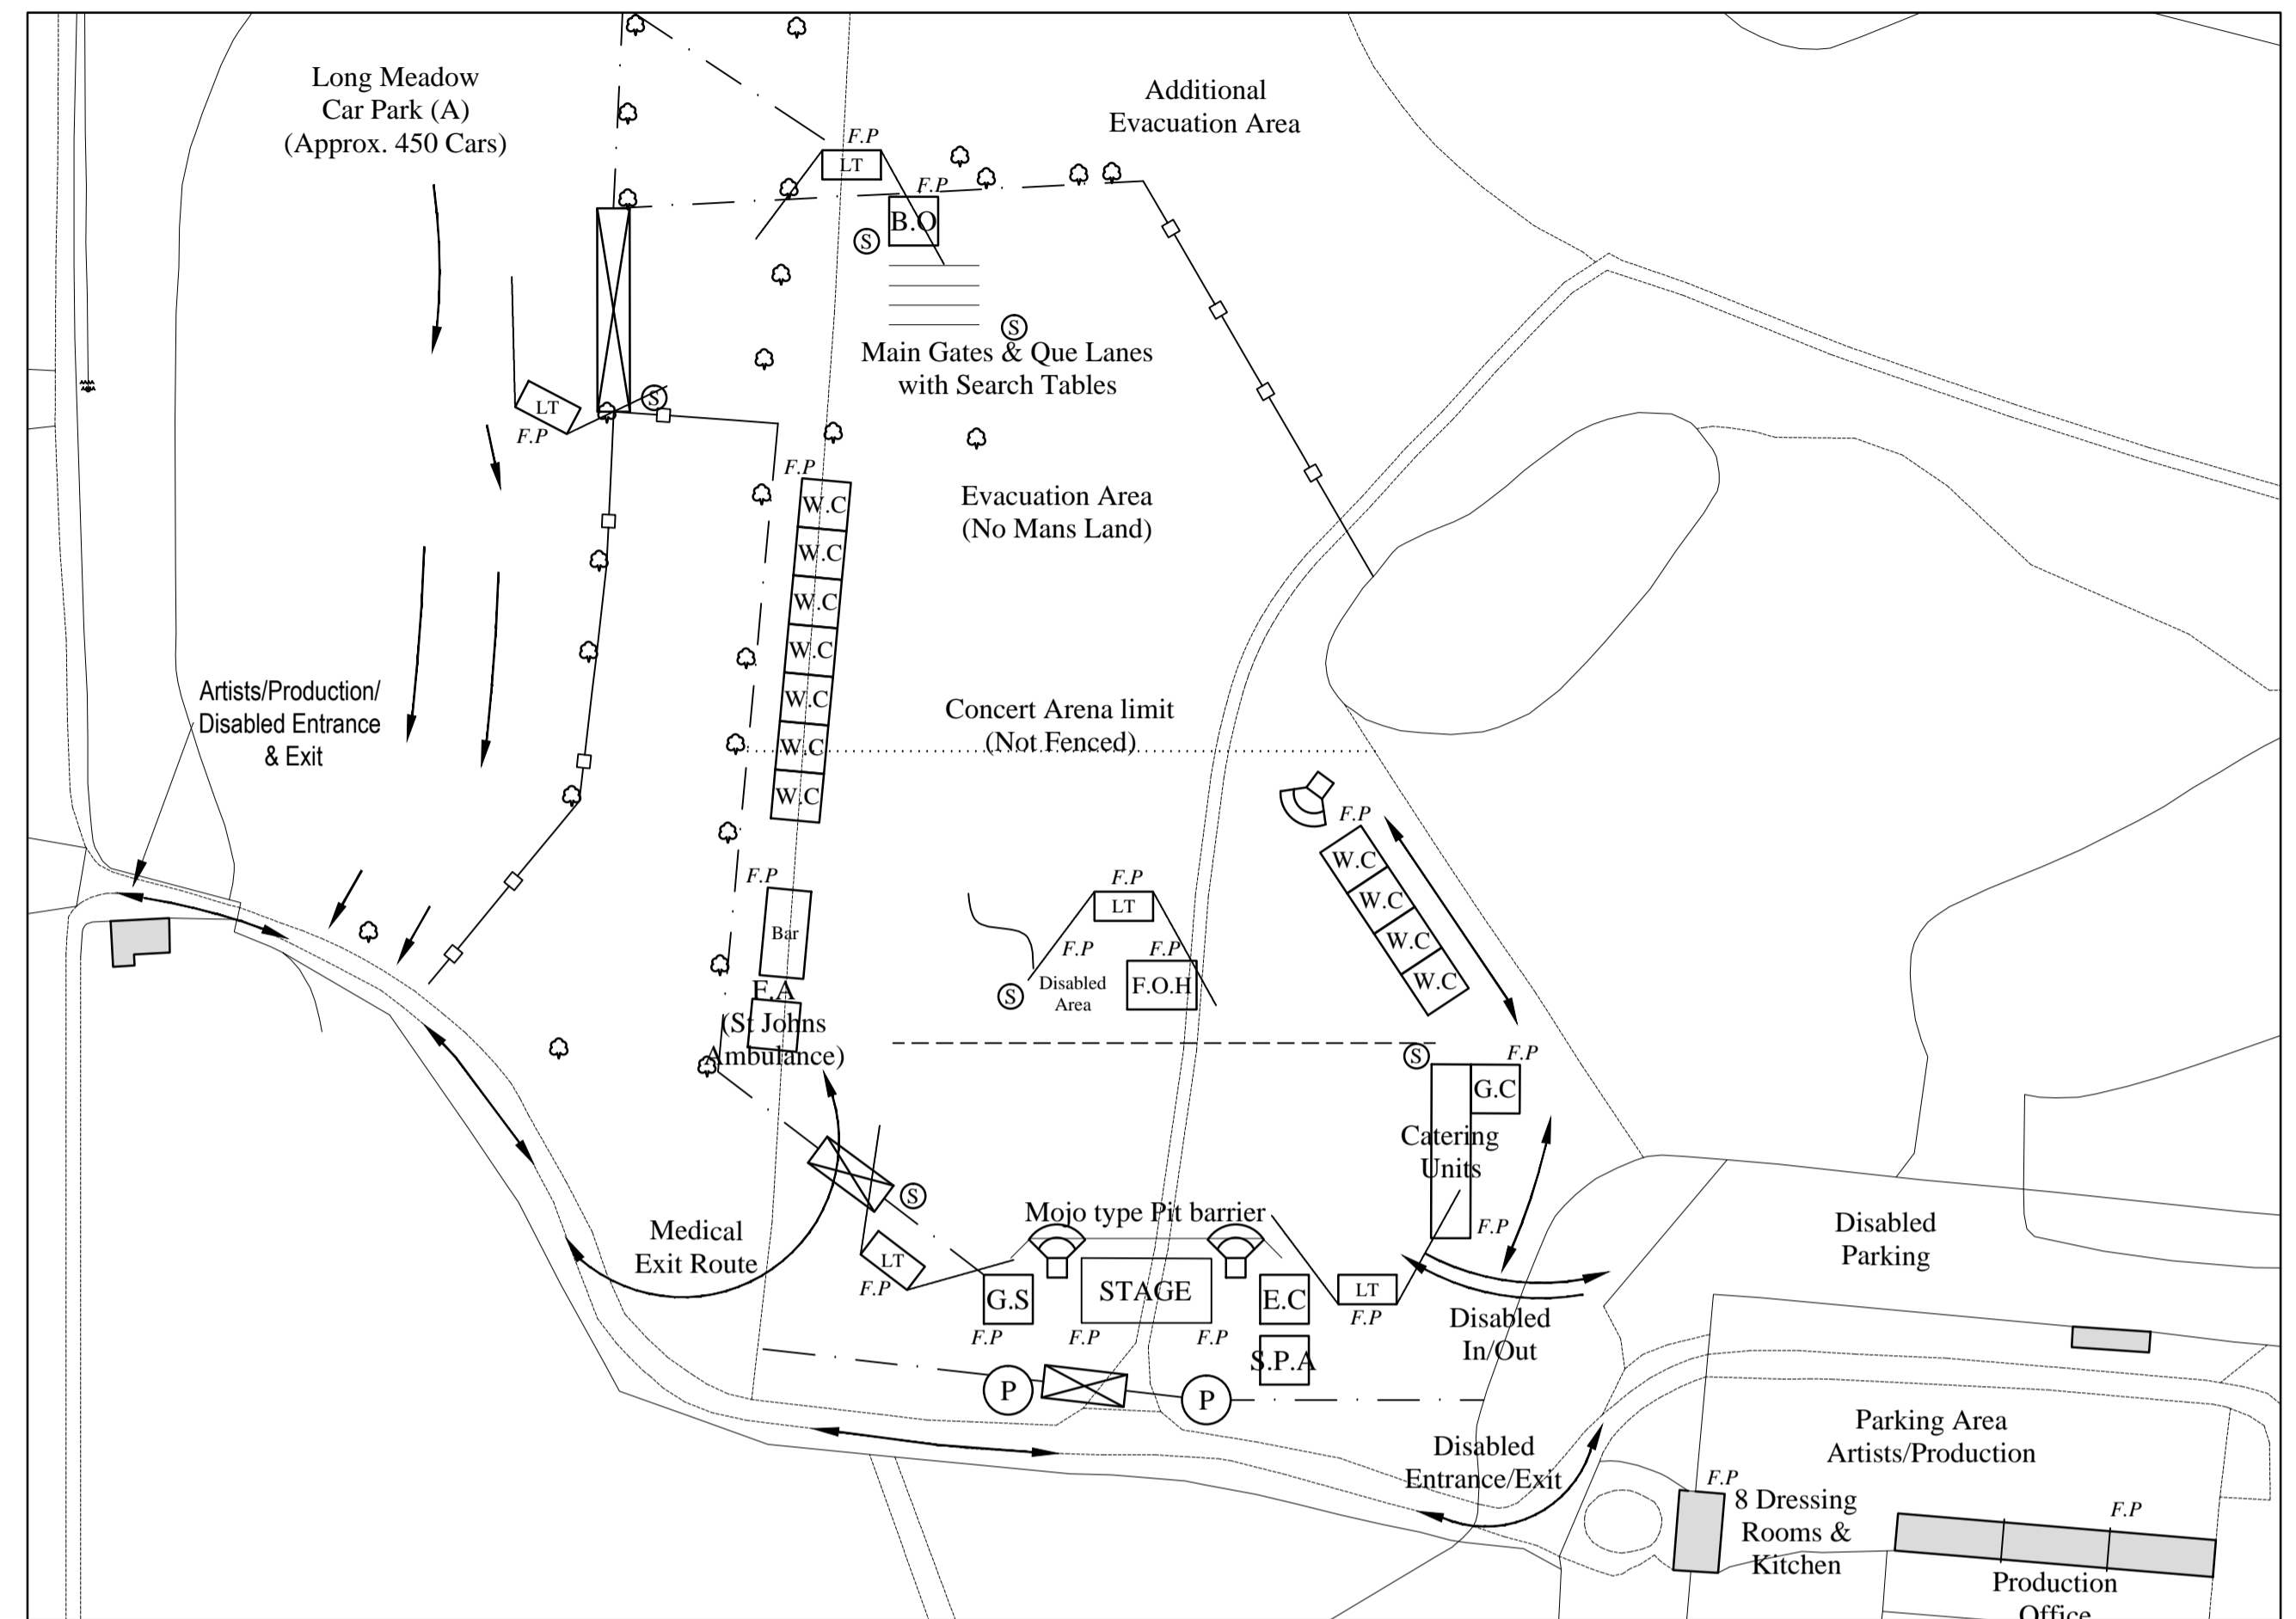


Proposed Site Plan
Scale: 1:1250

 

Proposed Part Site Extract
Scale: 1:1000

 

| KEY | | | | | |
|-----|------------------------------------|--|-------------------------------------|--|----------------------------|
| | Lighting Tower | | Box Office | | Generator - Stage |
| | Covered Herras Fencing | | Concessions | | Medical Triage |
| | Solid Security Fencing | | Emergency Exit | | P.A System |
| | Steward Position | | Event Control & Lost Children Point | | Police Control |
| | Barrier Tape | | Fire Extinguisher Point | | Emergency rendezvous point |
| | Gold Circle | | First Aid point | | Stage Prep Area |
| | Pole positions for overhead cables | | Front of House Mixer | | Toilet Bands |
| | | | Gazebo Site | | Main Toilets - Public |
| | | | Generator - Concessions | | Video Screen Position |
| | | | Toilet (qty. as indicated) | | |

Rev. B: 01.03.18: Amended to clients comments
Rev. A: 28.02.18: Amended to clients comments

Proposed Layout

Medusa Design
Architectural Designers
Eatonsville House, 36 Cross Street,
Sudbury, Suffolk, CO10 2DL
Tel: 01787 883339
E-Mail: info@medusadesign.co.uk
Web site: www.medusadesign.co.uk

Client:
John Hesselthaler/OEP Live!
Venue: Nowton Park, Bury Road, Nowton,
Bury St Edmunds, IP29 5LU

Project:
Bury Festival, Nowton Concert Weekend
25th/26th/27th May 2018

Drawing Details:
Proposed Site Plan and Location Plan

| | | |
|------------|---------------------------|--------|
| Date: | Scale: | Drawn: |
| Feb 2018 | 1:1000 and 1:1250 @ A1 | YE |
| Number: | | Rev: |
| 1673/18/01 | | B |